

**TREX
WINE DECK
AT CHANDON**

DOMAINE CHANDON
ONE CALIFORNIA DRIVE
YOUNTVILLE, CA 94599
TEL. 707.944.8844

TREX

160 EXETER DRIVE
WINCHESTER, VA 22603
TEL. 800.289.8739

CARMICHAEL LYNCH

800 HENNEPIN AVENUE
MINNEAPOLIS, MN 55403
TEL. 612.334.6000
FAX 612.334.6032

**David R. Kalb, AIA
Architecture**


51 Mono Street
Brisbane, CA 94005
1.415.467.7400
1.415.467.7779

ISSUED FOR: _____ DATE: _____
SCHEMATIC DESIGN 10-13-05

DRAWN BY: AS
CHECKED BY: DRK
PROJECT #: CL WINE 2005

**DECK
PLAN**

A 2.0

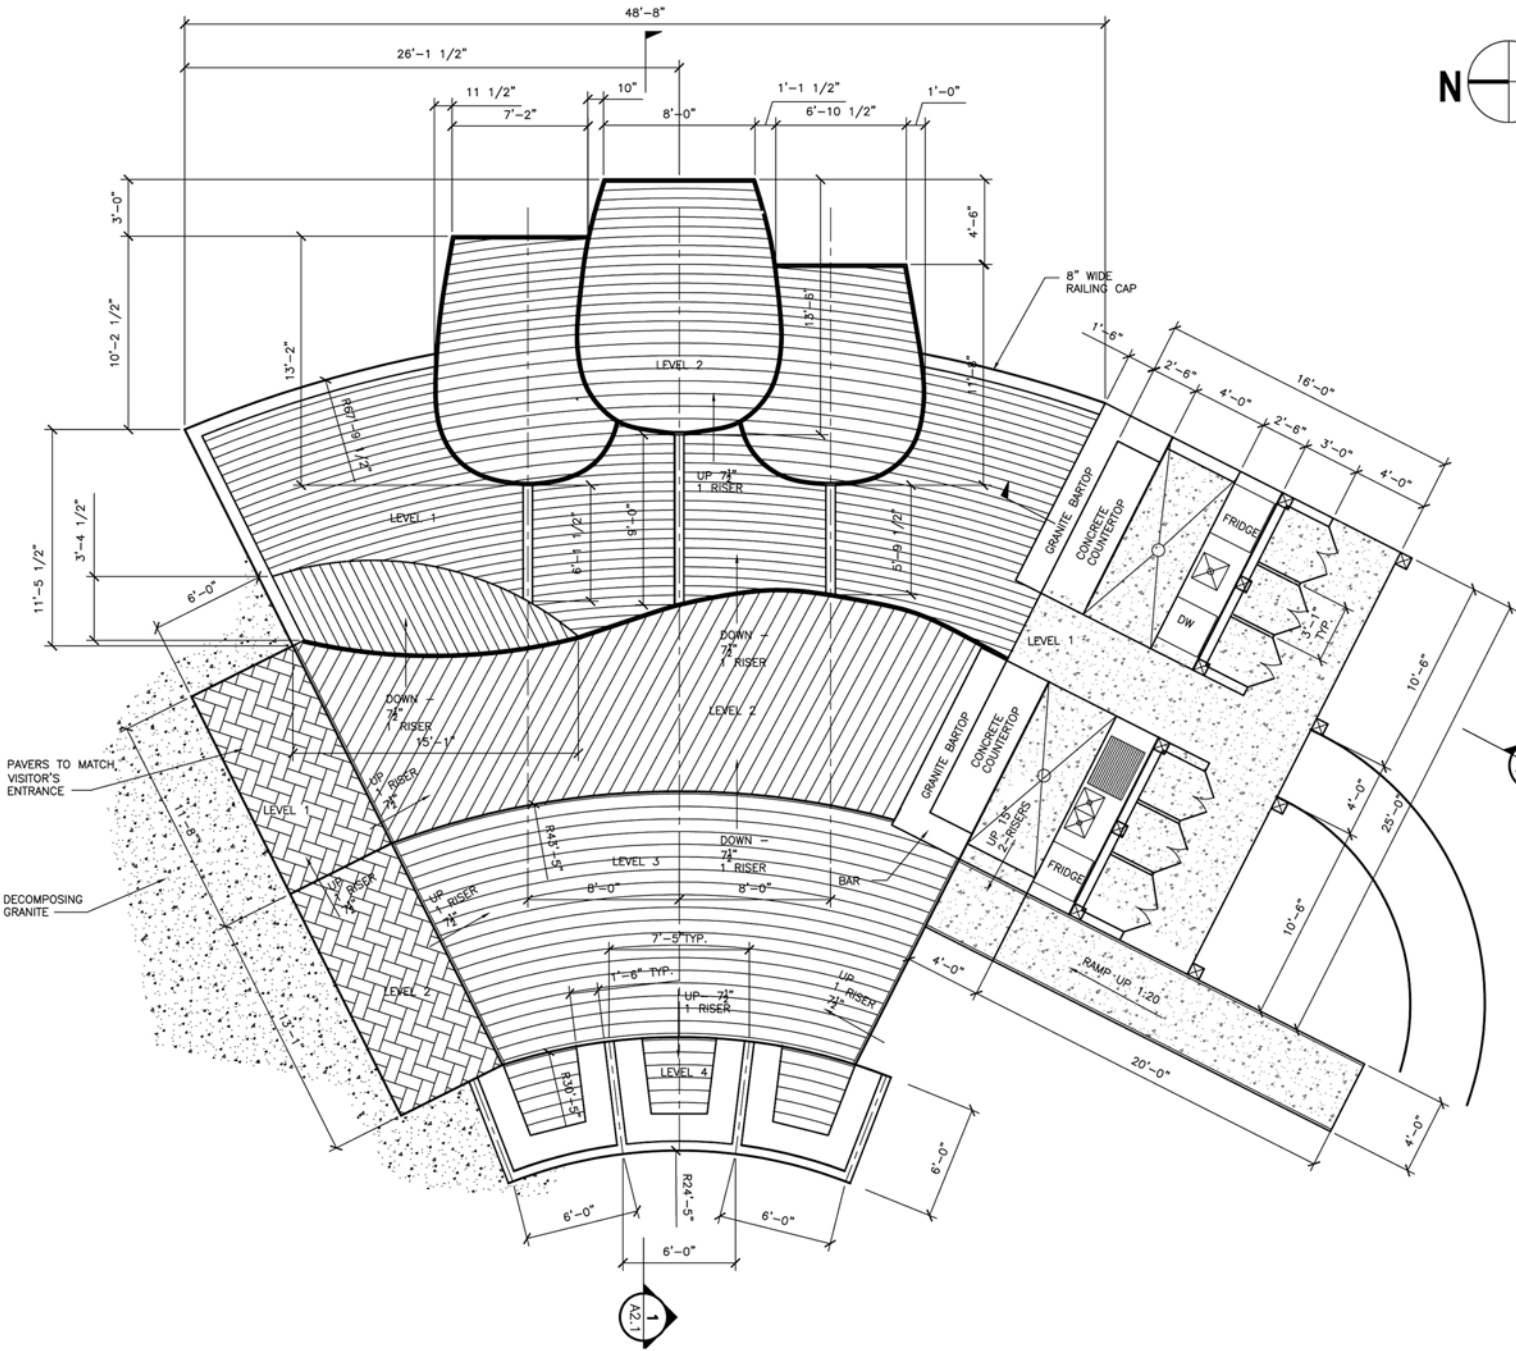

DECK PLAN

SCALE: 1/4" = 1'-0"